


Glass railing to be installed in front of slab

COLLECTION V - ALUMINUM AND GLASS




■ **MODEL V225**
Slab cover-Bypass glass

V225 ■ Glass railing to be installed in front of slab

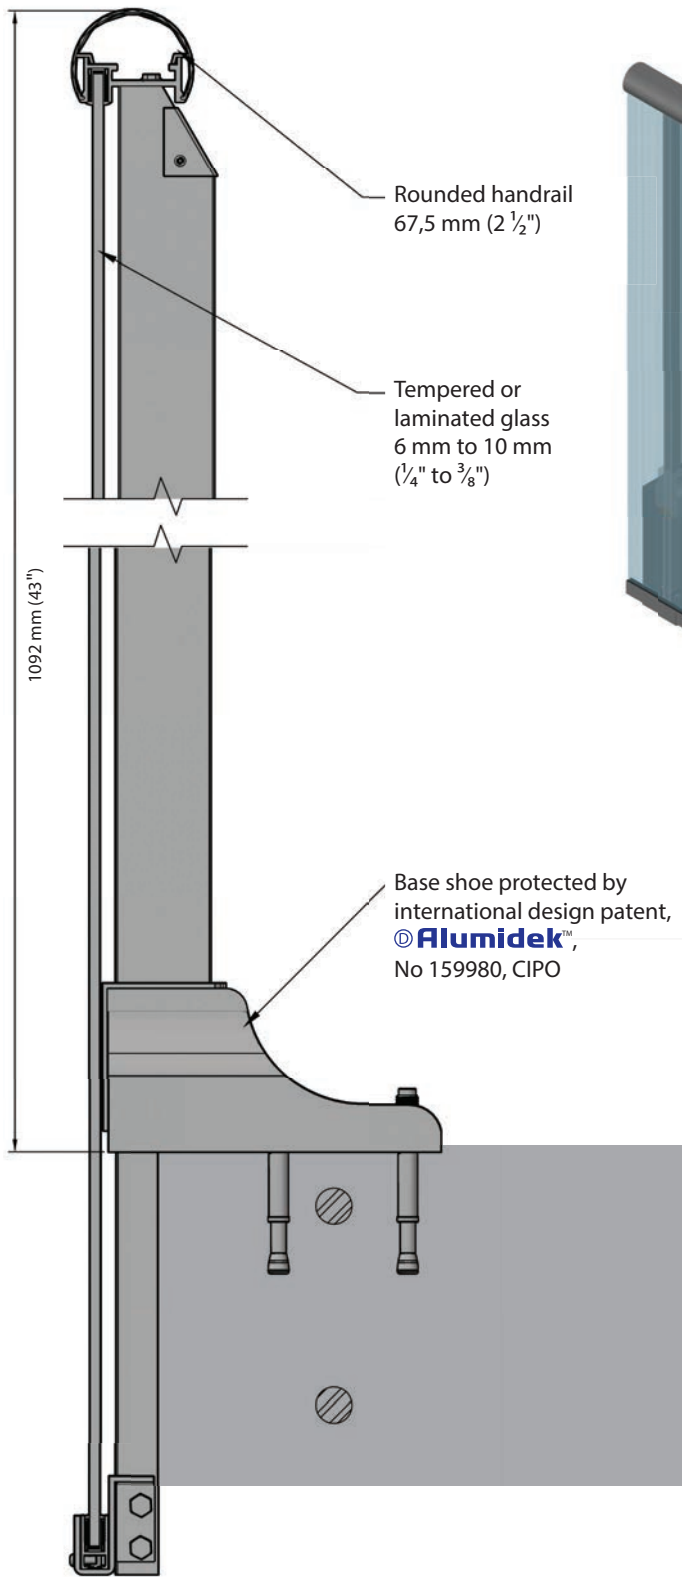


Type of handrail

Square
67,5 mm x 32 mm
(2 1/2" x 1 1/4")

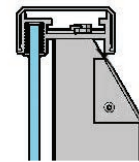

Rounded
67,5 mm
(2 1/2")

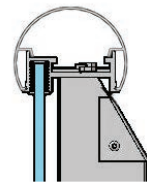

Glass is available in 6 mm to 10 mm (1/4" to 3/8") thickness, tempered or laminated. Various colors of aluminum and glass patterns available.

Standard Colors



* other colors and finishes available on custom orders