



Glass railing to be installed in front of slab

COLLECTION V - ALUMINUM AND GLASS




■ **MODEL VE225**
Slab cover-Bypass exposed glass

VE225 ■ Glass railing to be installed in front of slab

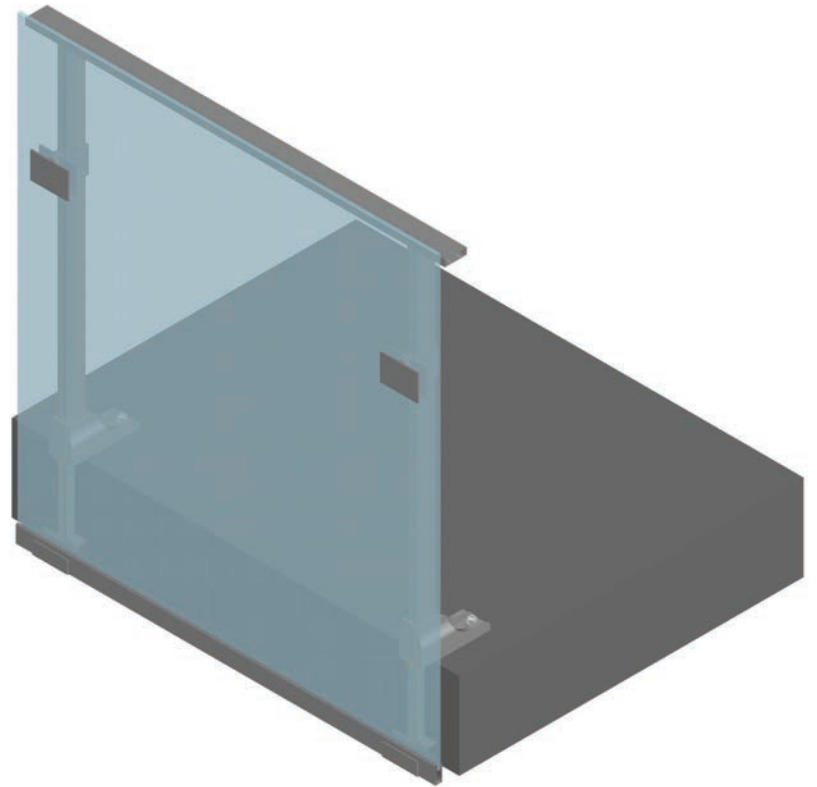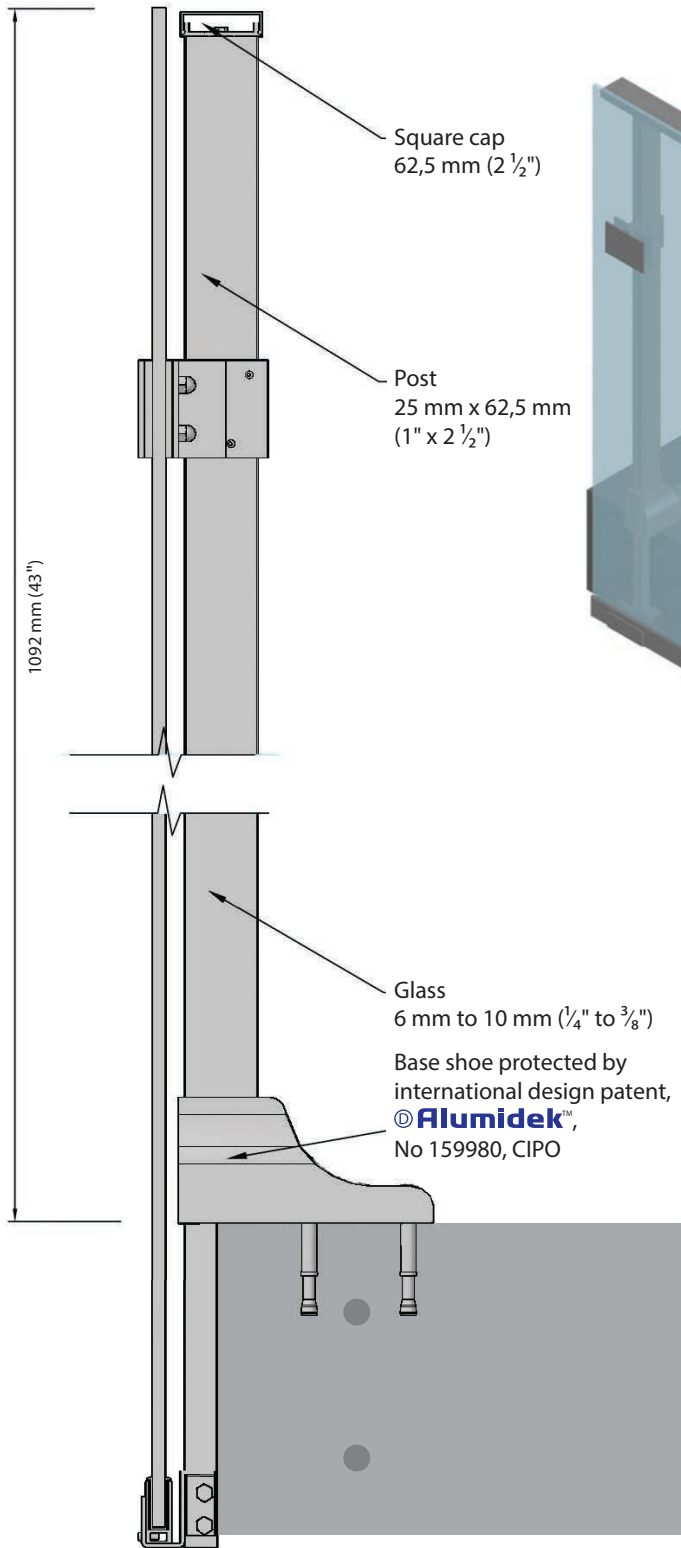


Type of handrail

Square
62,5mm x 32 mm
(2 ½" x 1 ¼")

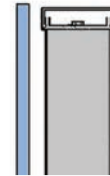

Rounded
67,5mm
(2 ½")

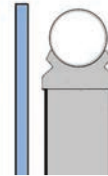

Glass is available in 6 mm to 10 mm (¼" to ⅜") thickness, tempered or laminated. Various colors of aluminum and glass patterns available.

Standard Colors



* other colors and finishes
available on custom orders